


- ▲ Centre de vente Woensel
- Verkaufszentrum Woensel
- Woensel shopping centre

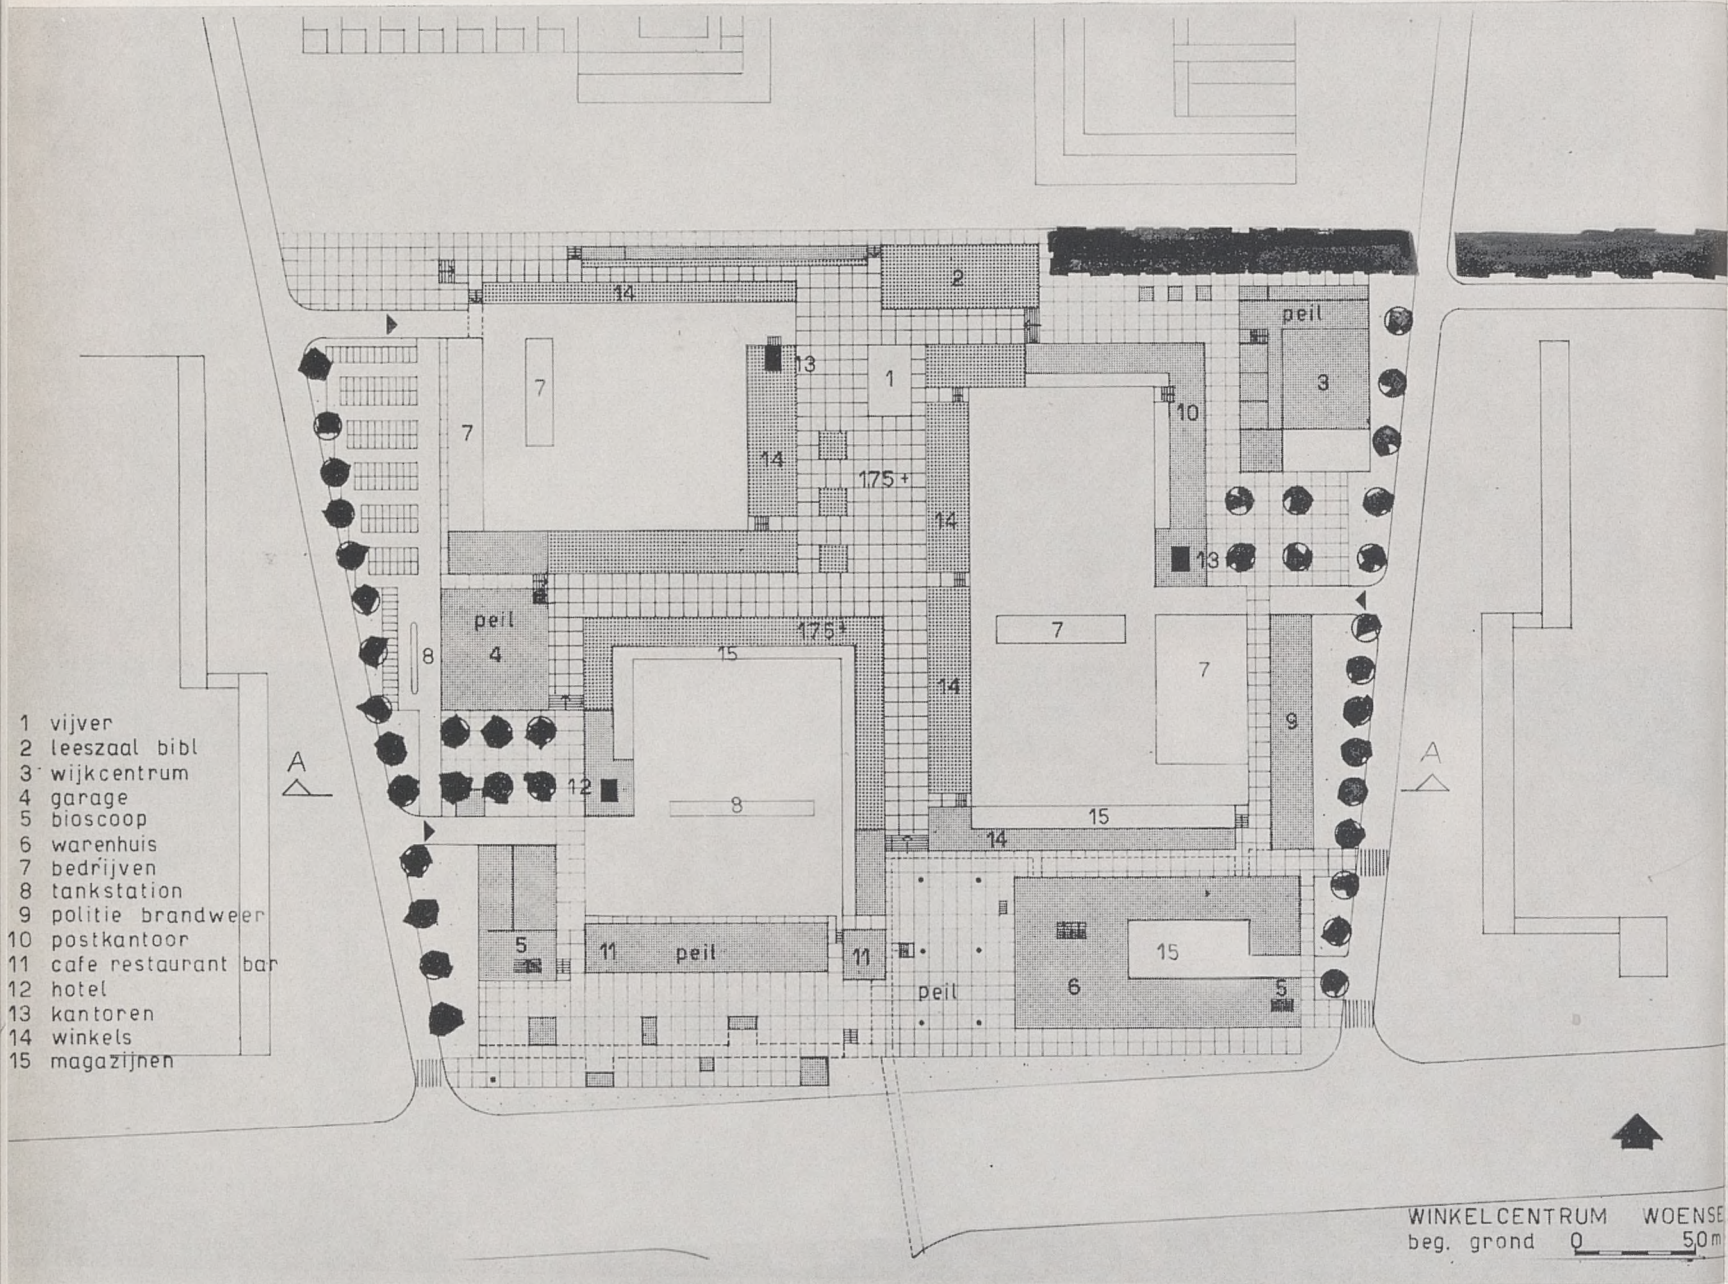

▲ Plan de situation

1. Etang
2. Salle de lecture et bibliothèque
3. Centre de vente
4. Garage
5. Cinéma
6. Grand magasin
7. Ateliers

8. Postes d'essence
9. Police et service du feu
10. Poste
11. Café, restaurant et bar
12. Hôtel
13. Bureaux
14. Magasins
15. Entrepôts

● Lageplan

1. Weiher
2. Lesesaal und Bibliothek
3. Ladenzentrum
4. Garage
5. Kino
6. Warenhaus
7. Werkstätten

8. Tankstellen
9. Polizei und Feuerwehr
10. Post
11. Café, Restaurant und Bar
12. Hotel
13. Büros
14. Läden
15. Lagerraum

■ Site plan

1. Pool
2. Reading room and library
3. Shopping centre
4. Garage
5. Cinema
6. Main shop
7. Workshops

8. Petrol pumps
9. Police and fire-station
10. Post office
11. Café, restaurant and bar
12. Hotel
13. Offices
14. Shops
15. Warehouses

